


STANDARD RIGHT OF WAY MONUMENT  
WITNESS POST



Plan showing where Posts are to be placed

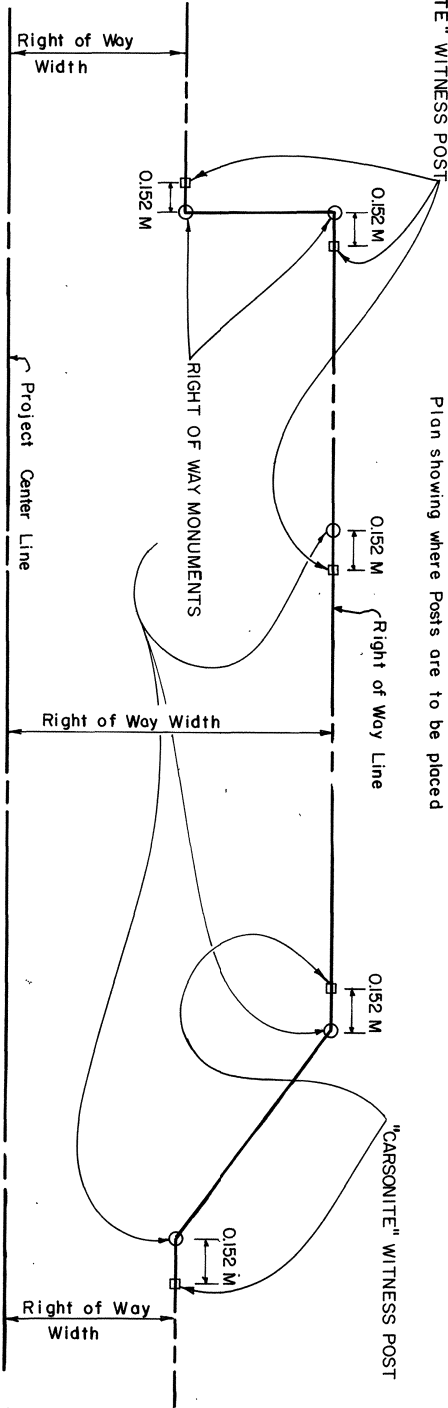

"CARSONITE" WITNESS POSTS SHALL BE AS SUPPLIED BY BERNITSEN INTERNATIONAL, INC., MADISON, WI., 53708-8670, OR AN APPROVED EQUAL. SUBSTITUTE WITNESS POSTS MUST BE APPROVED BY THE LOCATION AND SURVEY ENGINEER, BATON ROUGE, LA.. NO SUBSTITUTION WILL BE ALLOWED ON COLOR OR ON THE REQUIRED DECAL LOGO. (LADOTD - 3535)

POST DRIVERS SHALL BE AS DESIGNED FOR THIS PURPOSE AND AVAILABLE FROM THE ABOVE SOURCE, OR AS APPROVED BY THE PROJECT ENGINEER.

DRIVE TO A DEPTH OF 0.6096 M BELOW NATURAL GROUND WITH AN APPROVED DRIVER.

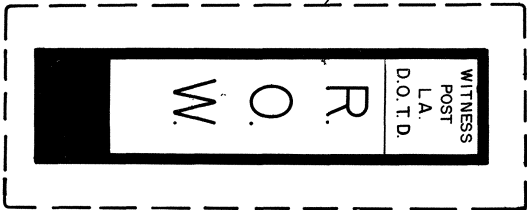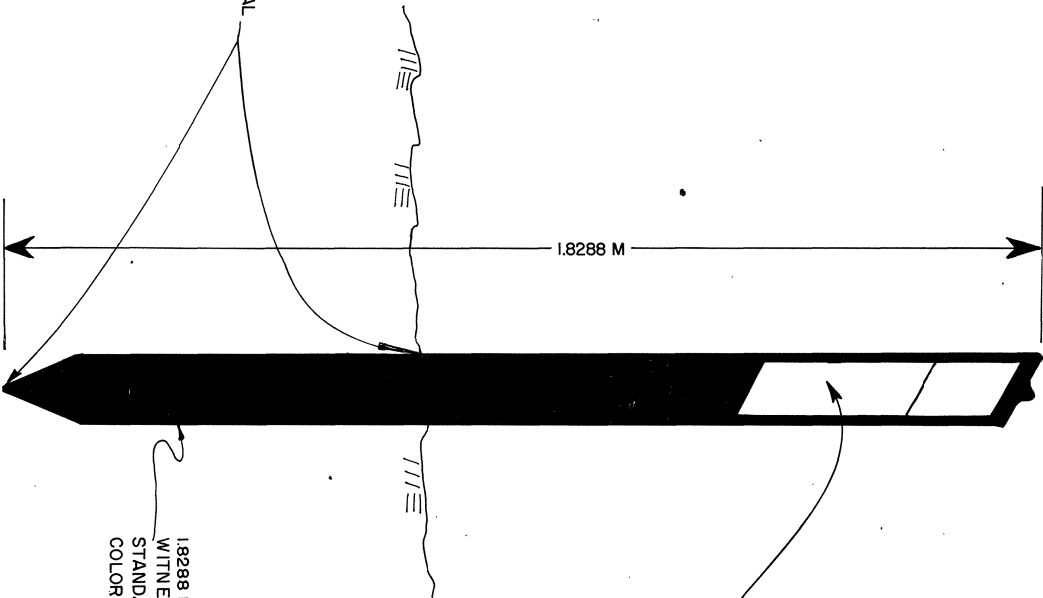

EACH POST SHALL HAVE THIS DECAL LOGO ATTACHED BY THE SUPPLIER (LADOTD - 3535)

DATE	7/9/97	CREATED STANDARD PLAN
DESCRIPTION		
REVISIONS		

STANDARD PLAN WP-01 (M)	1 of 1
SPECIAL DETAILS	
RIGHT OF WAY MONUMENT	
WITNESS POSTS	
DATED 89	
STATE OF LOUISIANA	
DEPARTMENT OF TRANSPORTATION & DEVELOPMENT	
OFFICE OF HIGHWAYS	
DESIGNED	TRACED
CHECKED	CHECKED
APPROVED Original Signed by Chief Engineer	DATE
CHIEF ENGINEER	